


Plant Unit
Multiplier

BUFFERYARD E

Resulting Plan
Units Required

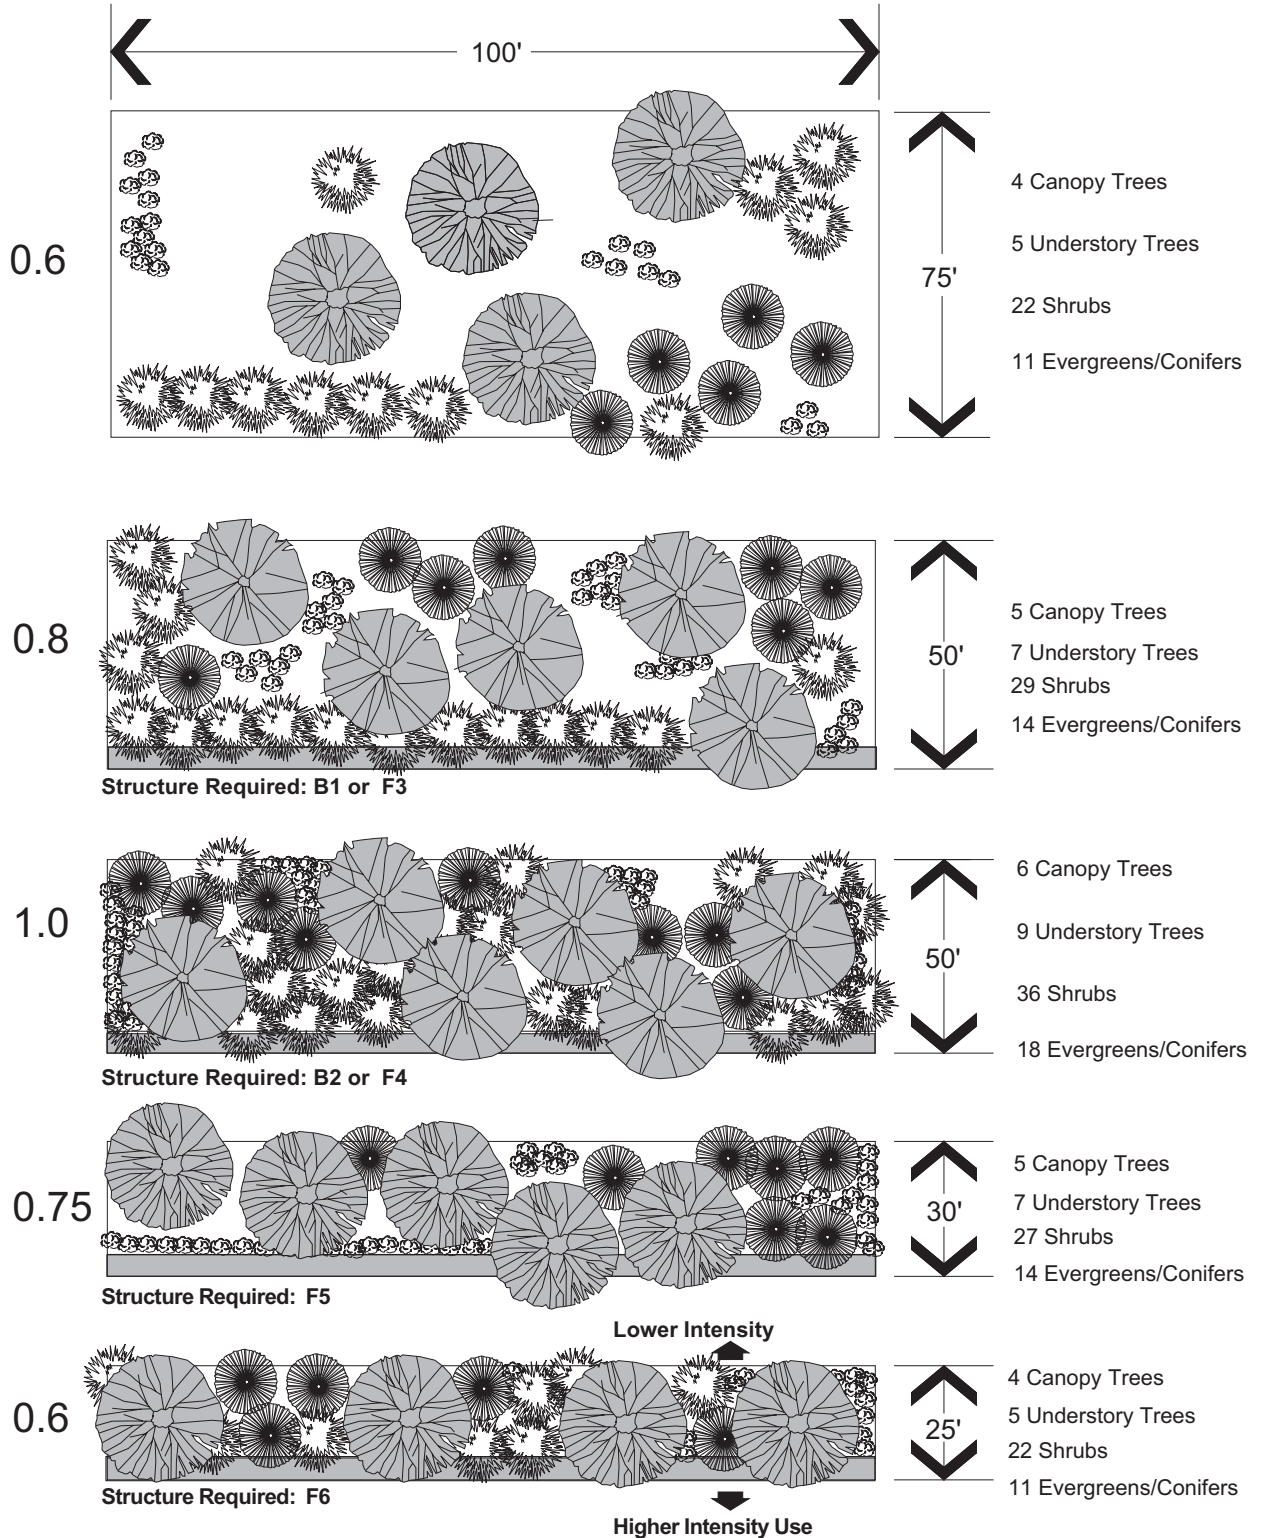

APPENDIX C
Bufferyard Standards

BUFFERYARD E

Perryville,
Maryland